

1 SITE PLAN
1" = 20'-0"




**TOWNSHIP OF MULLICA
PROPOSED NEW MUNICIPAL COMPLEX**

4528 WHITE HORSE PIKE
ELWOOD, NJ

OWNER: TOWNSHIP OF MULLICA
4528 WHITE HORSE PIKE
ELWOOD, NJ

ARCHITECT: WILLIAM MCLEES ARCHITECTURE
5 MACARTHUR BOULEVARD
SOMERS POINT, NJ 08244
CONTACT: WILLIAM MCLEES, AIA
609.927.0888

DRAWING LIST				
SHEET NUMBER	SHEET NAME	ISSUE DATE	CURRENT REVISION	REVISION DATE
A1	SITE PLAN	03.09.21		
A2	FIRST FLOOR	03.09.21		
A3	EXTERIOR ELEVATIONS	03.09.21		
A4	EXTERIOR ELEVATIONS	03.09.21		
A5	PERSPECTIVE VIEWS	03.09.21		

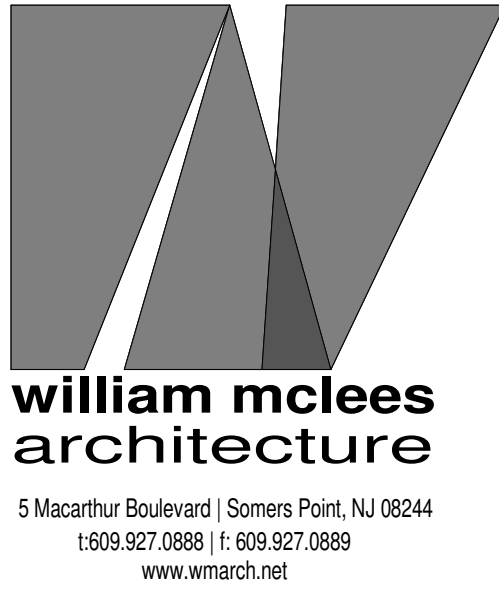

William C. McLees
AIA, LEED AP
New Jersey State License A1 14054
Pennsylvania State License RA403479

William McLees Architecture, LLC
New Jersey State Certificate of Authorization # 21AC00055500

THE INFORMATION CONTAINED HEREIN IS COPYRIGHTED AND REMAINS THE PROPERTY OF WILLIAM MCLEES ARCHITECTURE, LLC. THE MATERIAL IS PROVIDED VIA A LIMITED USE LICENSE TO THE OWNER FOR THE OWNER'S PURPOSES. THIS MATERIAL MAY NOT BE REPRODUCED, TRANSMITTED, OR CONVEYED WITHOUT THE EXPRESSED WRITTEN CONSENT OF WILLIAM MCLEES ARCHITECTURE, LLC. INFORMATION CONTAINED HEREIN HAS BEEN CREATED AND ASSEMBLED BASED ON THE INFORMATION AVAILABLE AS OF THIS SHEET BELOW. DRAWINGS ARE FOR REFERENCE ONLY AND MAY NOT BE USED FOR CONSTRUCTION UNLESS AND UNTIL: (A) CONSTRUCTION ISSUE IS NOTED IN THE TITLE BLOCK BELOW; (B) THIS SHEET IS AFFIXED WITH THE SIGNATURE OF THE REGISTERED ARCHITECT RESPONSIBLE FOR THE WORK; AND, (C) BEARS THE SEAL/STAMP OF SAID ARCHITECT. DO NOT SCALE DRAWINGS © WILLIAM MCLEES ARCHITECTURE, LLC. ALL RIGHTS RESERVED.

**MULLICA TOWNSHIP
MUNICIPAL
COMPLEX**
4528 S WHITE HORSE PIKE
ELWOOD, NJ 08217

No.	Description	Date

SITE PLAN

Scale As indicated
Drawn by AJS
Date 03.09.21

A1

Comission no. 20060M

William C. McLees
AIA, LEED AP
New Jersey State License A1 14054
Pennsylvania State License RA403479

William McLees Architecture, LLC
New Jersey State Certificate of Authorization #
21AC00055500

THE INFORMATION CONTAINED HEREIN IS COPYRIGHTED AND REMAINS
PROPERTY OF WILLIAM MCLEES ARCHITECTURE, LLC. THE MATERIAL IS PROVIDED
VIA A LIMITED USE LICENSE TO THE OWNER FOR THE OWNER'S PURPOSES. THIS
MATERIAL MAY NOT BE REPRODUCED, TRANSMITTED, OR CONVEYED WITHOUT
THE EXPRESSED WRITTEN CONSENT OF WILLIAM MCLEES ARCHITECTURE, LLC.
INFORMATION CONTAINED HEREIN HAS BEEN CREATED AND ASSEMBLED BASED
ON THE INFORMATION AVAILABLE AS OF THIS SHEET BELOW. DRAWINGS ARE
FOR REFERENCE ONLY AND MAY NOT BE USED FOR CONSTRUCTION UNLESS
AND UNTIL (A) CONSTRUCTION ISSUE IS NOTED IN THE TITLE BLOCK BELOW, (B)
THIS SHEET IS AFFIXED WITH THE SIGNATURE OF THE REGISTERED ARCHITECT
RESPONSIBLE FOR THE WORK, AND, (C) BEARS THE SEAL/STAMP OF SAID
ARCHITECT. DO NOT SCALE DRAWINGS © WILLIAM MCLEES ARCHITECTURE, LLC.
ALL RIGHTS RESERVED.

**MULLICA TOWNSHIP
MUNICIPAL
COMPLEX**
4528 S WHITE HORSE PIKE
ELWOOD, NJ 08217


No.	Description	Date

FIRST FLOOR


Scale 1/8" = 1'-0"
Drawn by AJS
Date 03.09.21

A2

Comission no. 20060M

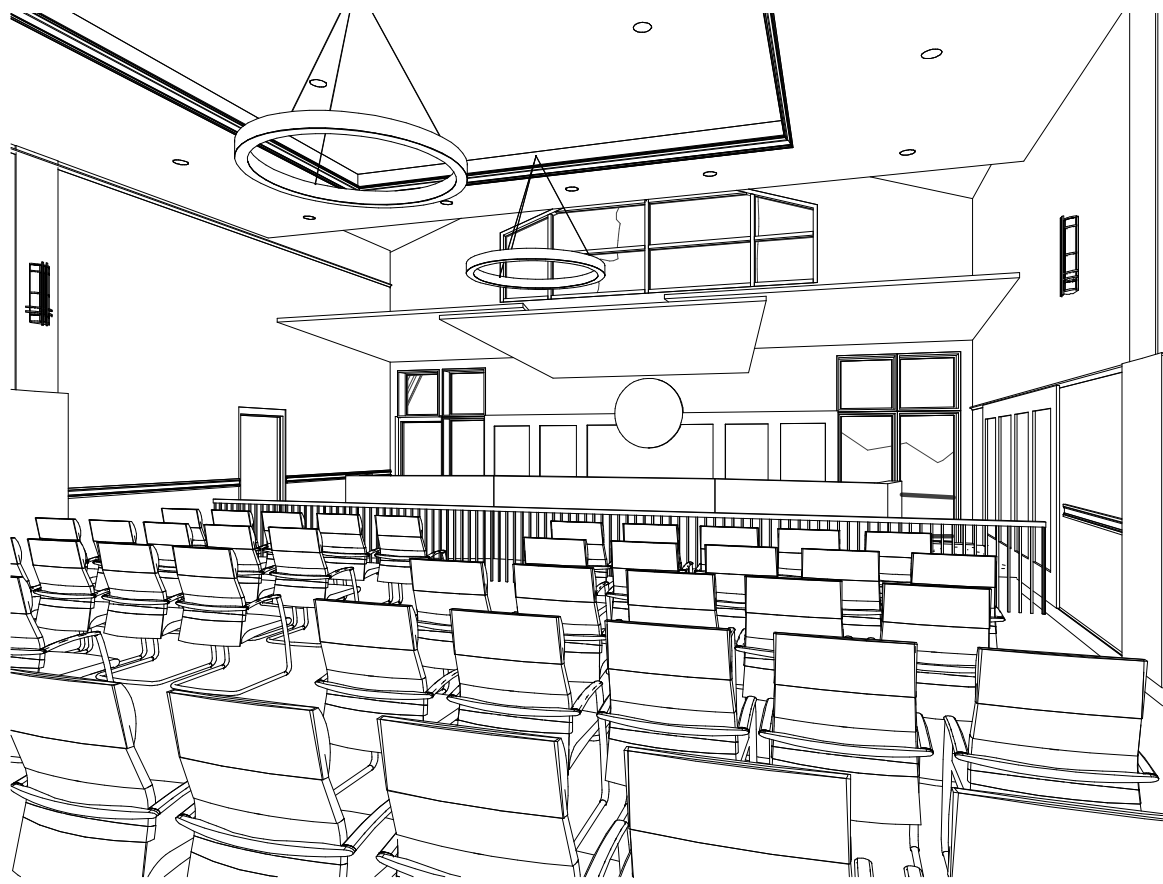

2 VIEW AT CHAMBERS

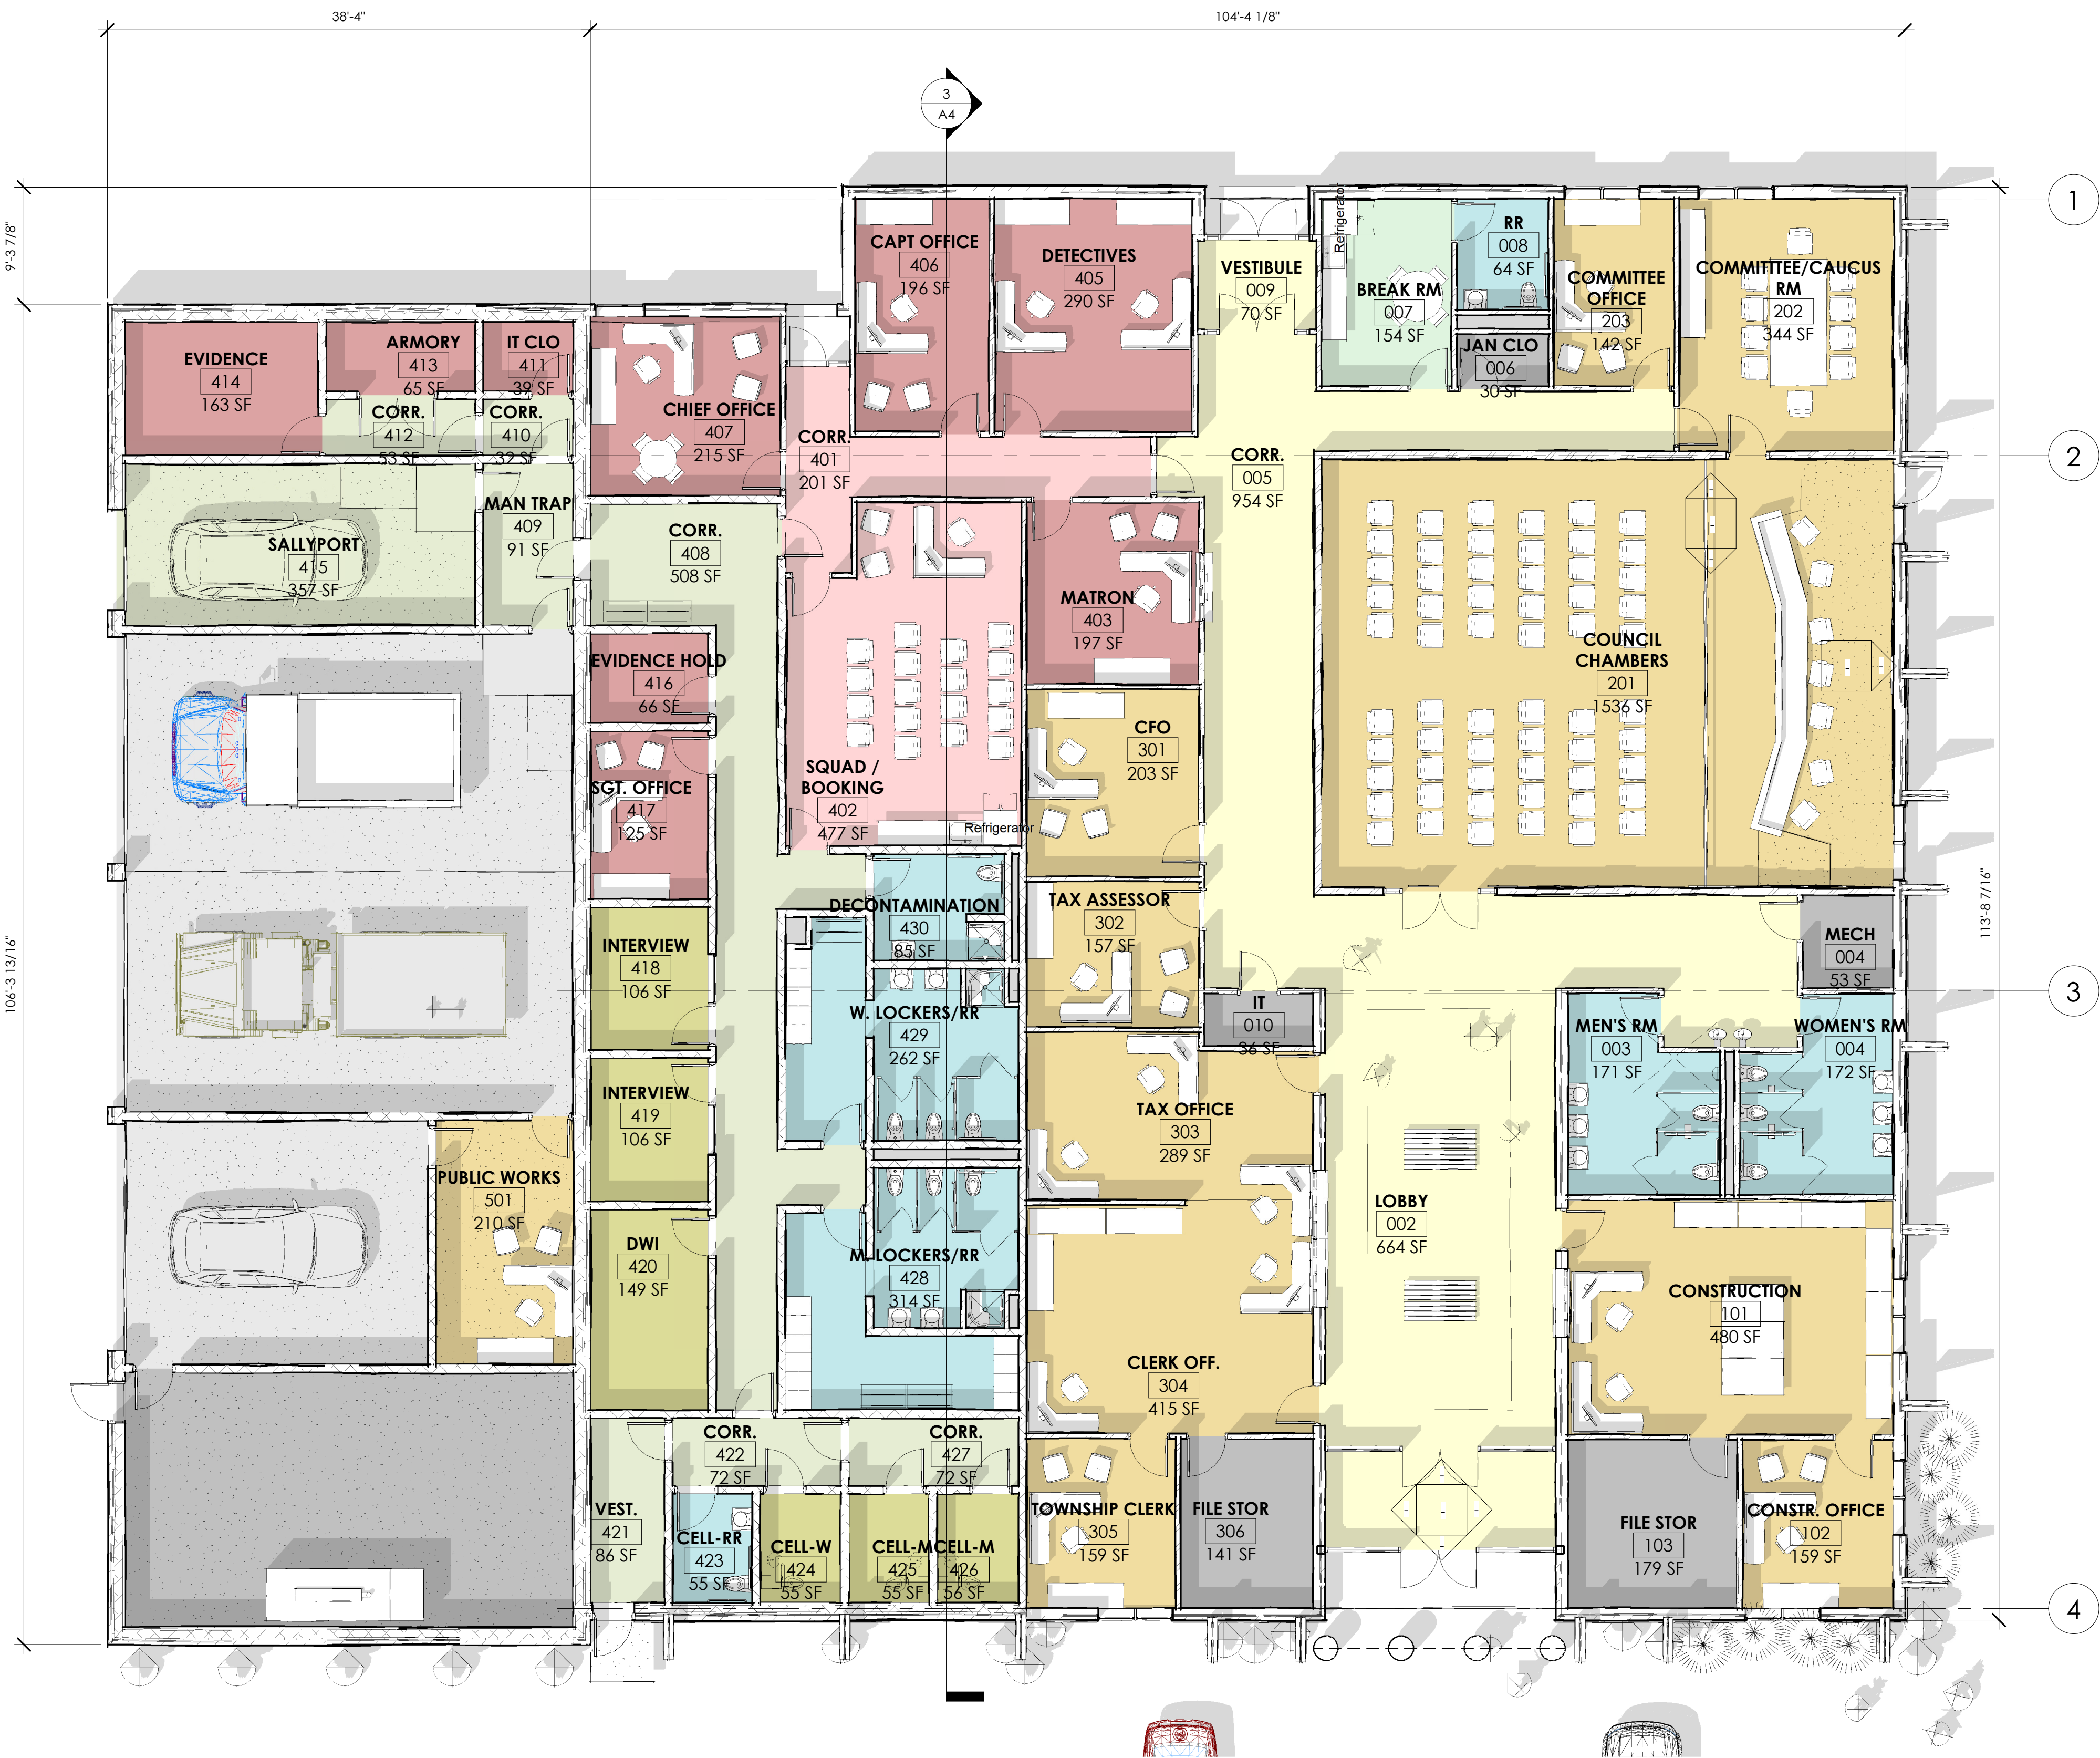

1 FIRST FLOOR PLAN
1/8" = 1'-0"

William C. McLees
AIA, LEED AP
New Jersey State License AI 14054
Pennsylvania State License RA 403479

William McLees Architecture, LLC
New Jersey State Certificate of Authorization #
21AC00055500

THE INFORMATION CONTAINED HEREIN IS COPYRIGHTED AND REMAINS THE PROPERTY OF WILLIAM MCLEES ARCHITECTURE, LLC. THE MATERIAL IS PROVIDED VIA A LIMITED USE LICENSE TO THE OWNER FOR THE OWNER'S PURPOSES. THIS MATERIAL MAY NOT BE REPRODUCED, TRANSMITTED, OR CONVEYED WITHOUT THE EXPRESSED WRITTEN CONSENT OF WILLIAM MCLEES ARCHITECTURE, LLC. INFORMATION CONTAINED HEREIN HAS BEEN CREATED AND ASSEMBLED BASED ON THE INFORMATION AVAILABLE AS OF THIS SHEET BELOW. DRAWINGS ARE FOR REFERENCE ONLY AND MAY NOT BE USED FOR CONSTRUCTION UNLESS AND UNTIL (A) CONSTRUCTION ISSUE IS NOTED IN THE TITLE BLOCK BELOW, (B) THIS SHEET IS AFFIXED WITH THE SIGNATURE OF THE REGISTERED ARCHITECT RESPONSIBLE FOR THE WORK, AND, (C) BEARS THE SEAL/STAMP OF SAID ARCHITECT. DO NOT SCALE DRAWINGS © WILLIAM MCLEES ARCHITECTURE, LLC. ALL RIGHTS RESERVED.

**MULLICA TOWNSHIP
MUNICIPAL
COMPLEX**
4528 S WHITE HORSE PIKE
ELWOOD, NJ 08217

No.	Description	Date

EXTERIOR ELEVATIONS


Scale 1/8" = 1'-0"
Drawn by AJS
Date 03.09.21

A3


Comission no. 20060M




1 SOUTH ELEVATION
1/8" = 1'-0"

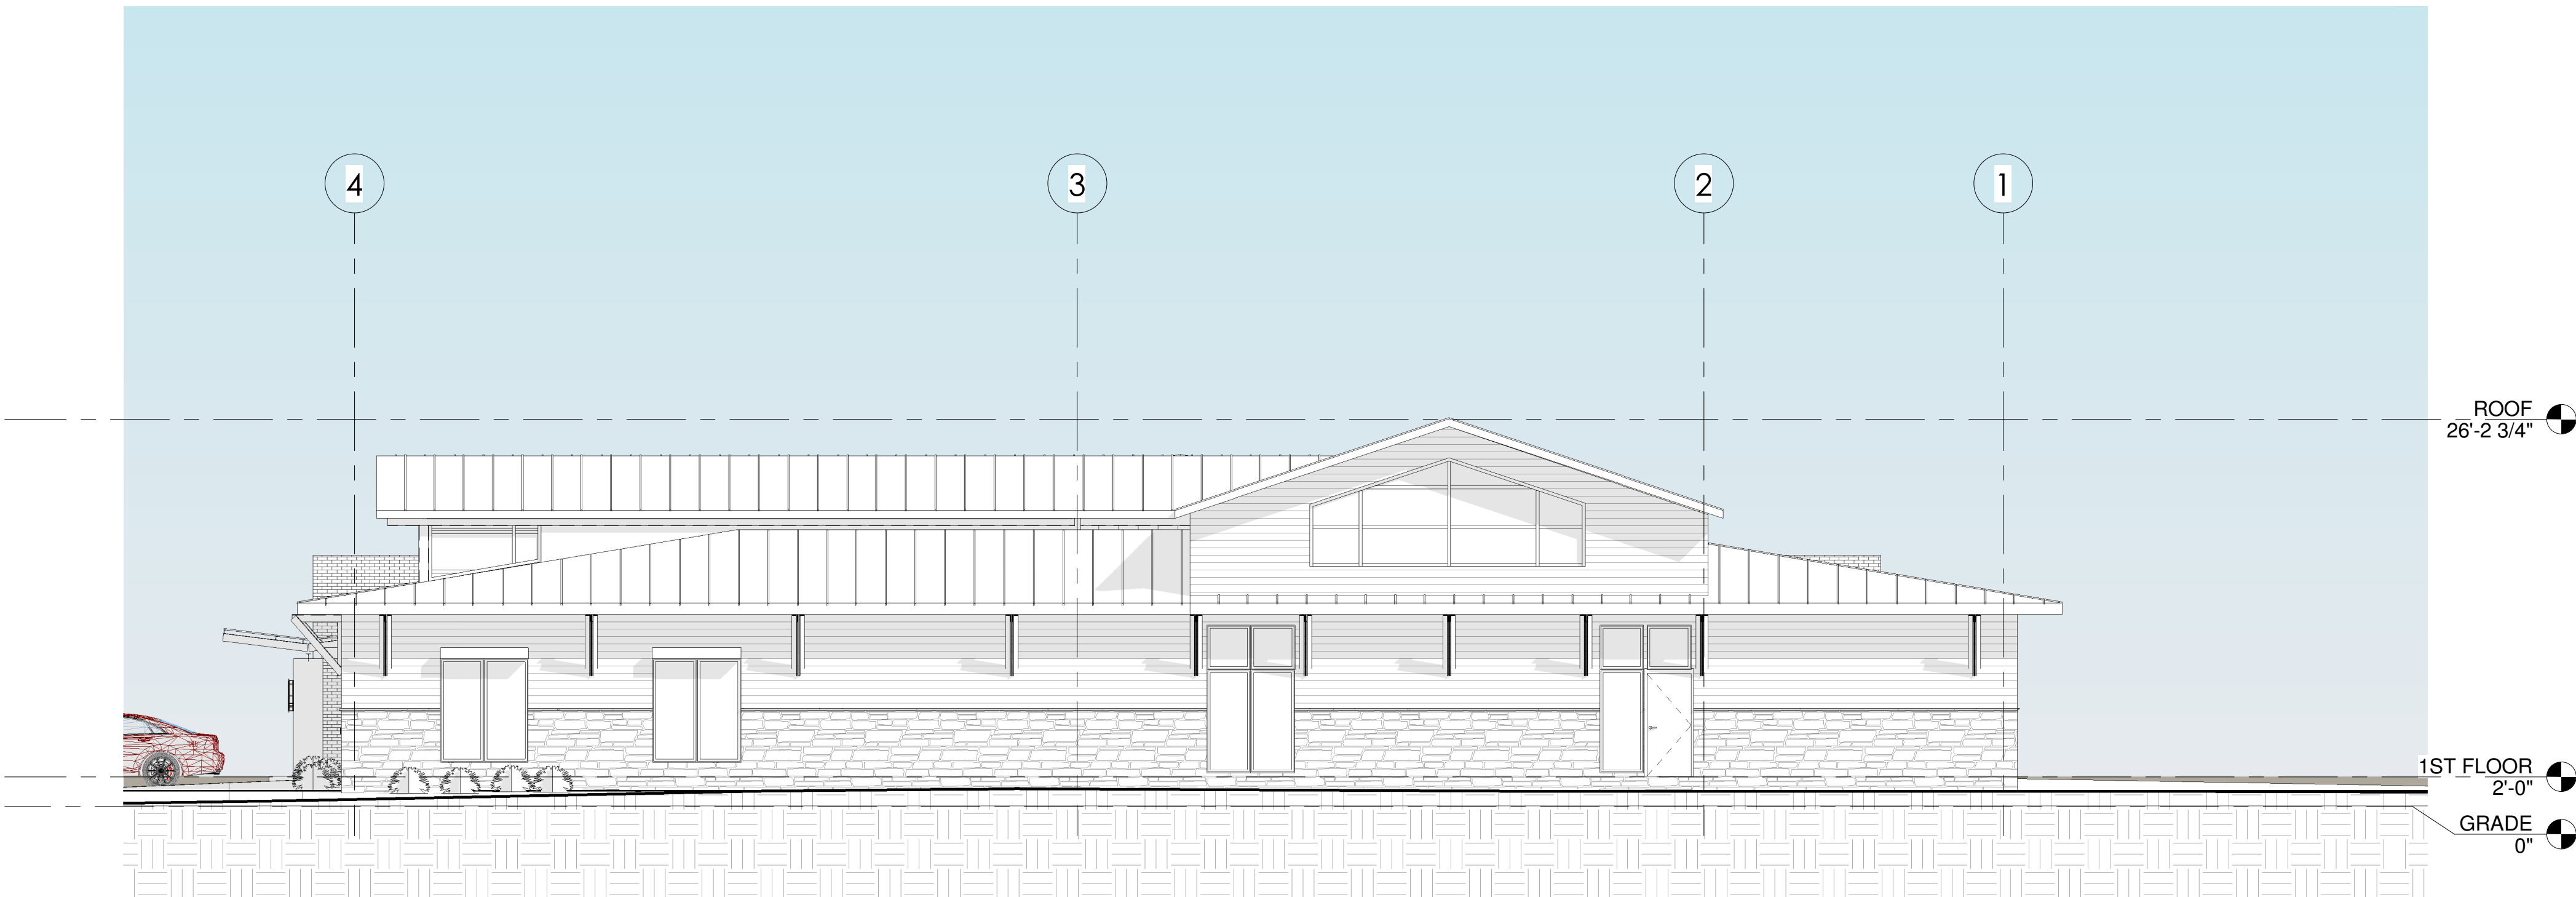


3 EAST ELEVATION
1/8" = 1'-0"

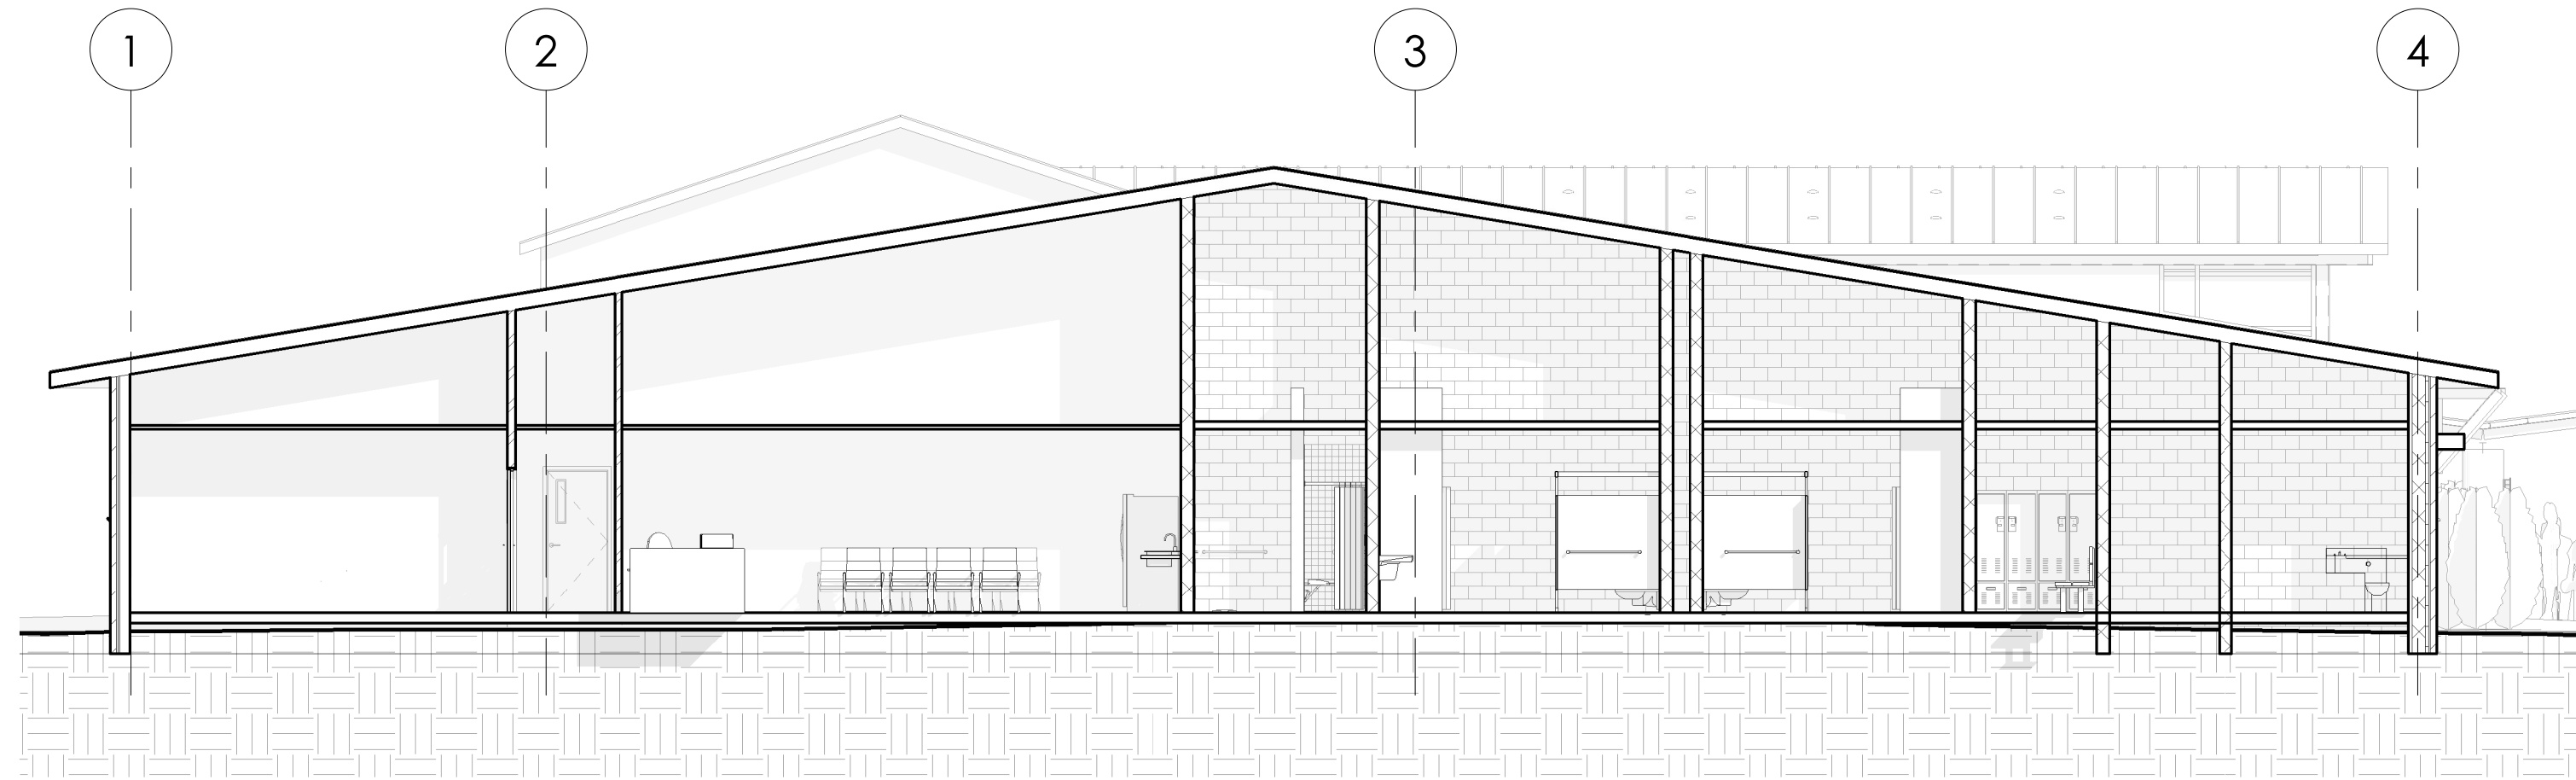

3 BUILDING SECTION
1/8" = 1'-0"

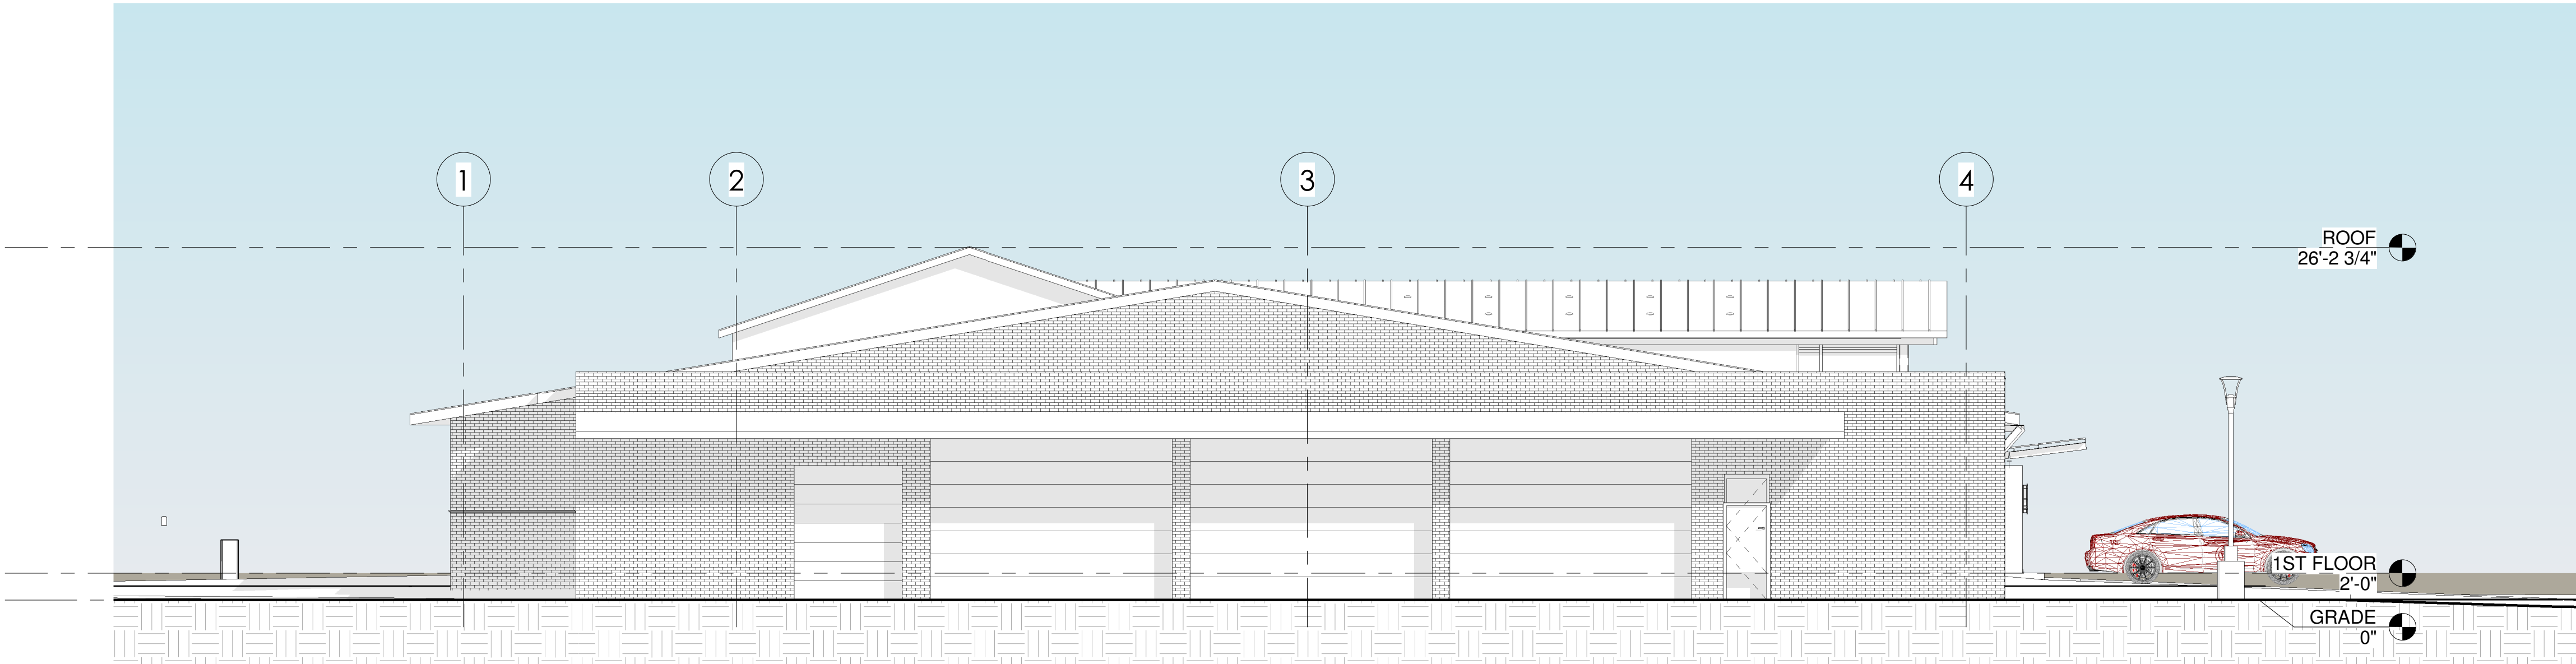

2 WEST ELEVATION
1/8" = 1'-0"

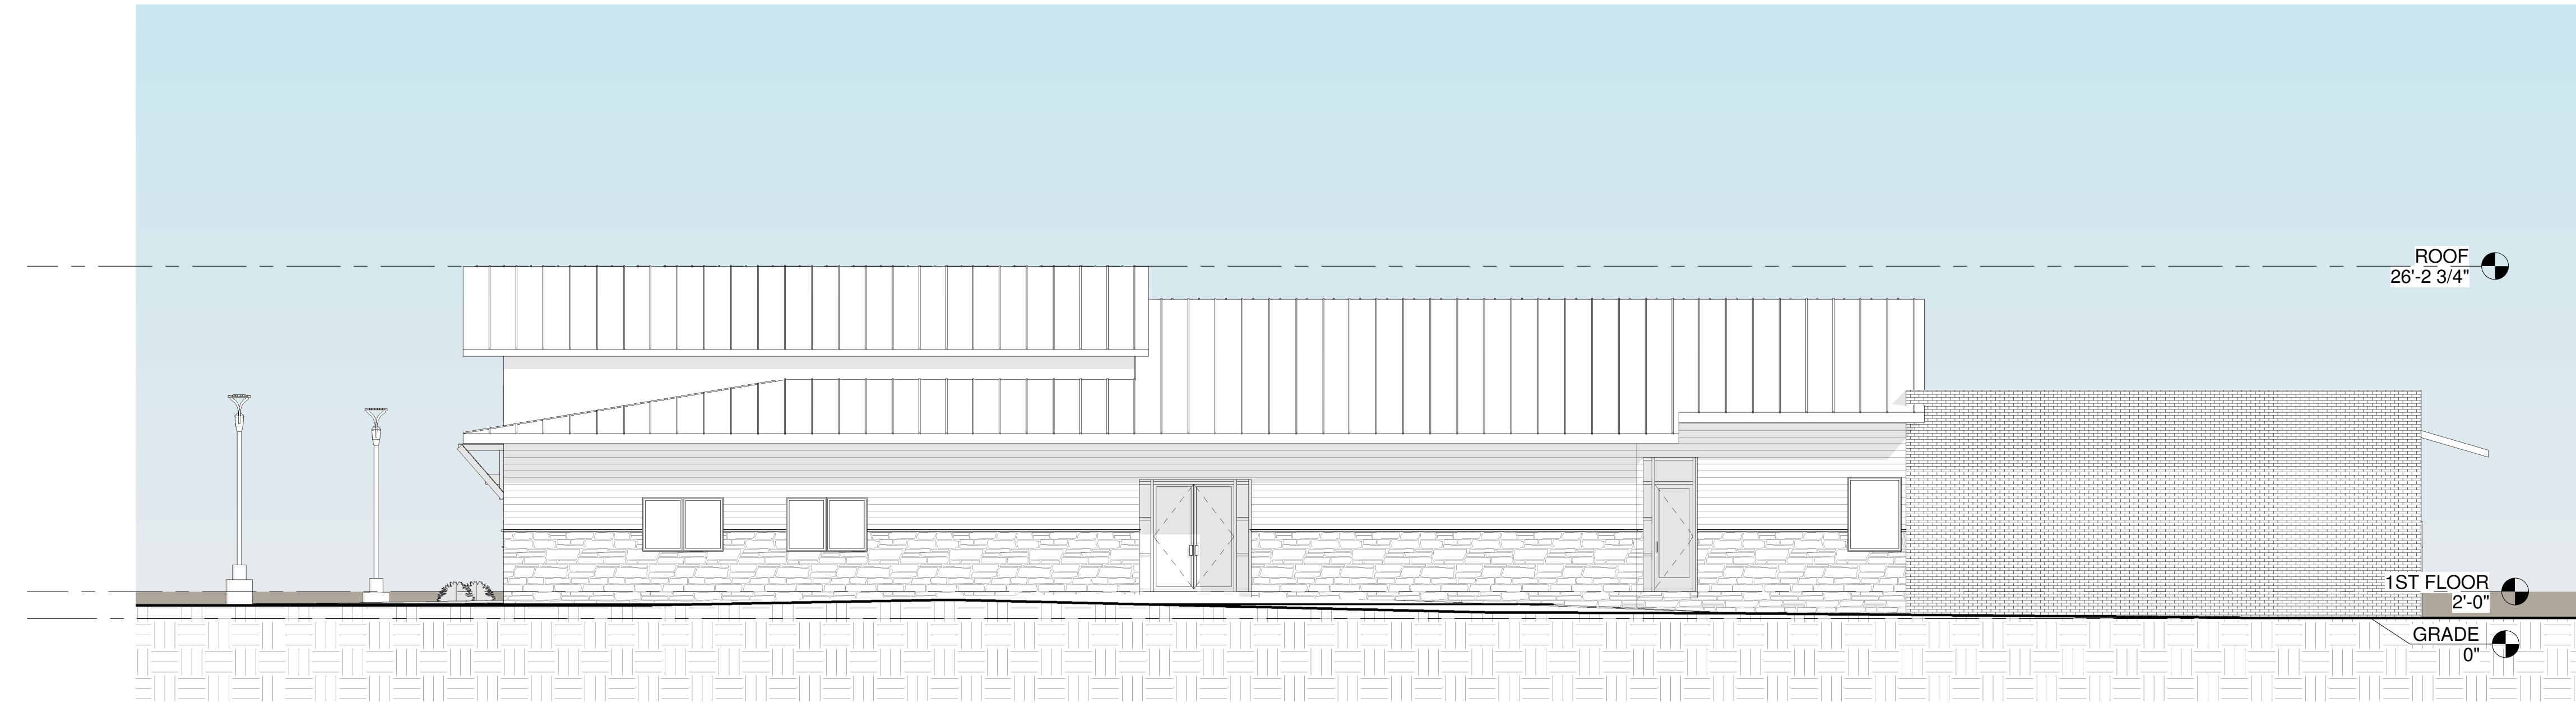

1 NORTH ELEVATION
1/8" = 1'-0"

William C. McLees
AIA, LEED AP
New Jersey State License AI 14054
Pennsylvania State License RA403479

William McLees Architecture, LLC
New Jersey State Certificate of Authorization #
21AC00055500

THE INFORMATION CONTAINED HEREIN IS COPYRIGHTED AND REMAINS THE PROPERTY OF WILLIAM MCLEES ARCHITECTURE, LLC. THE MATERIAL IS PROVIDED VIA A LIMITED USE LICENSE TO THE OWNER FOR THE OWNER'S PURPOSES. THIS MATERIAL MAY NOT BE REPRODUCED, TRANSMITTED, OR CONVEYED WITHOUT THE EXPRESSED WRITTEN CONSENT OF WILLIAM MCLEES ARCHITECTURE, LLC. INFORMATION CONTAINED HEREIN HAS BEEN CREATED AND ASSEMBLED BASED ON THE INFORMATION AVAILABLE AS OF THIS SHEET BELOW. DRAWINGS ARE FOR REFERENCE ONLY AND MAY NOT BE USED FOR CONSTRUCTION UNLESS AND UNTIL (A) CONSTRUCTION ISSUE IS NOTED IN THE TITLE BLOCK BELOW, (B) THIS SHEET IS APPLIED WITH THE SIGNATURE OF THE REGISTERED ARCHITECT RESPONSIBLE FOR THE WORK, AND, (C) BEARS THE SEAL/STAMP OF SAID ARCHITECT. DO NOT SCALE DRAWINGS © WILLIAM MCLEES ARCHITECTURE, LLC. ALL RIGHTS RESERVED.

**MULLICA TOWNSHIP
MUNICIPAL
COMPLEX**
4528 S WHITE HORSE PIKE
ELWOOD, NJ 08217

No.	Description	Date

EXTERIOR ELEVATIONS


Scale 1/8" = 1'-0"
Drawn by AJS
Date 03.09.21

A4

Comission no. 20060M



2 PERSPECTIVE VIEW

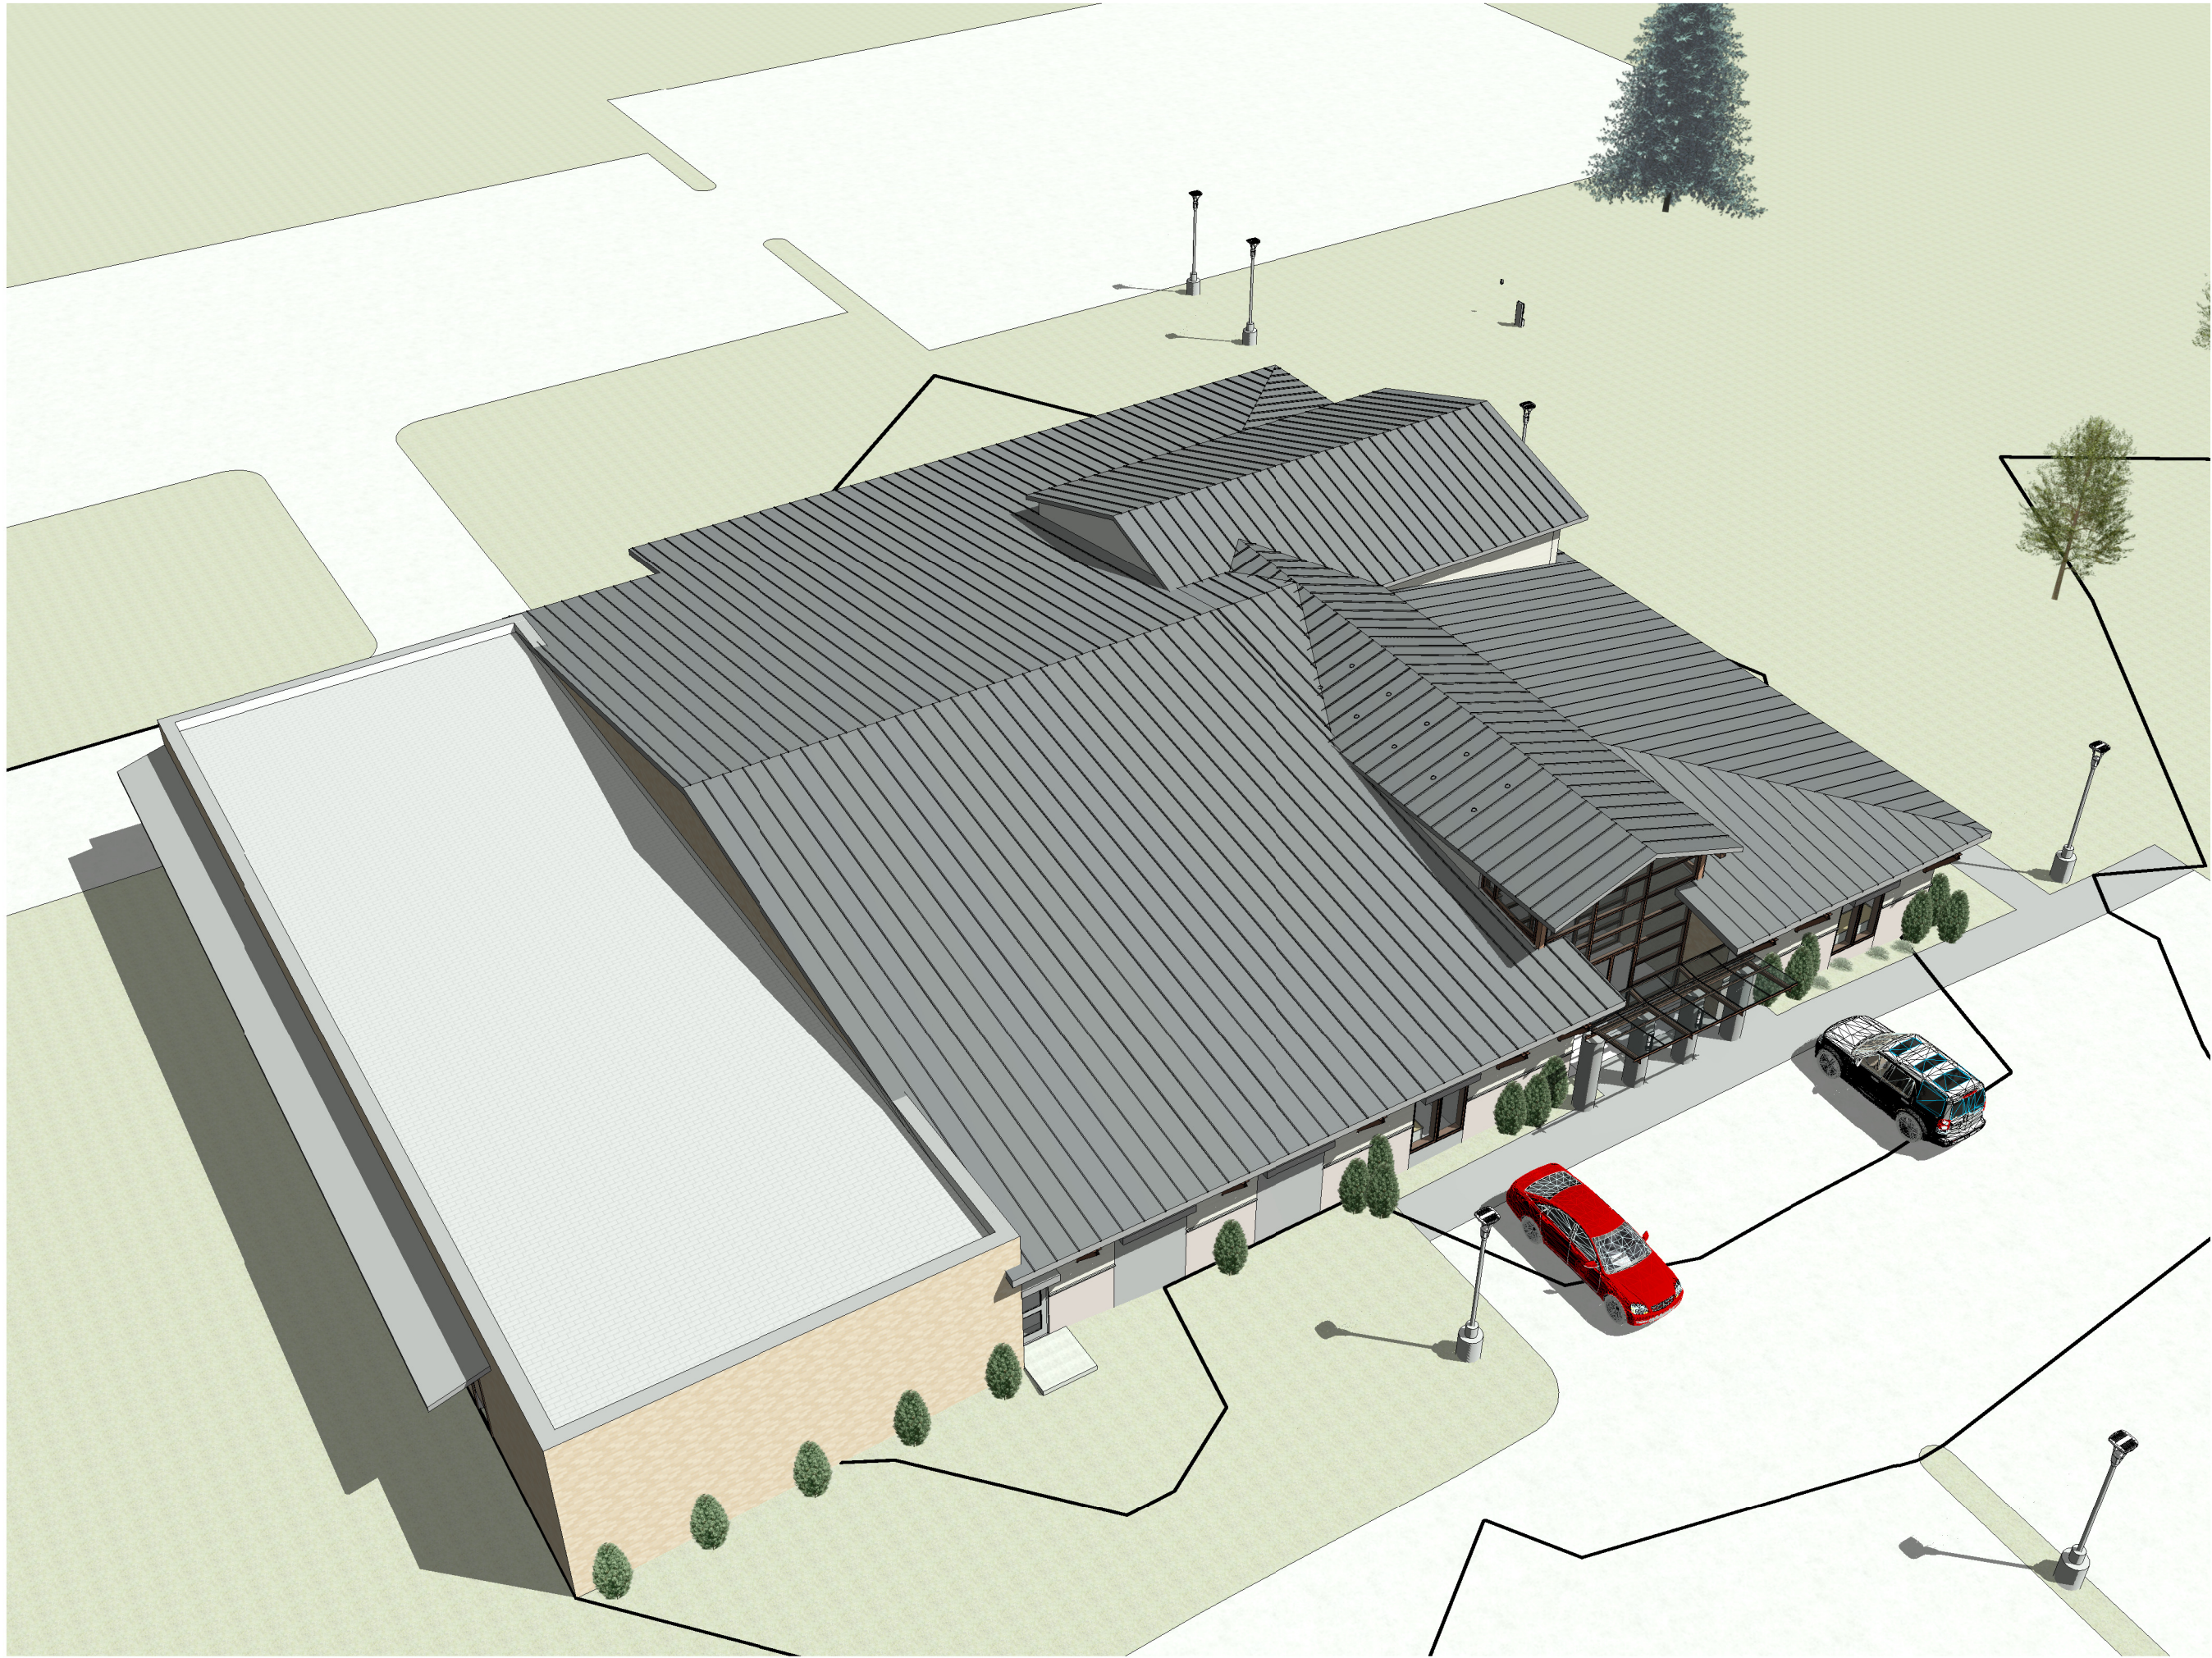

3 PERSPECTIVE VIEW



1 PERSPECTIVE VIEW

William C. McLees
AIA, LEED AP
New Jersey State License A1 14054
Pennsylvania State License RA403479

William McLees Architecture, LLC

New Jersey State Certificate of Authorization #
21AC00055500

THE INFORMATION CONTAINED HEREIN IS COPYRIGHTED AND REMAINS THE PROPERTY OF WILLIAM MCLEES ARCHITECTURE, LLC. THE MATERIAL IS PROVIDED VIA A LIMITED USE LICENSE TO THE OWNER FOR THE OWNER'S PURPOSES. THIS MATERIAL MAY NOT BE REPRODUCED, TRANSMITTED, OR CONVEYED WITHOUT THE EXPRESSED WRITTEN CONSENT OF WILLIAM MCLEES ARCHITECTURE, LLC. INFORMATION CONTAINED HEREIN HAS BEEN CREATED AND ASSEMBLED BASED ON THE INFORMATION AVAILABLE AS OF THIS SHEET BELOW. DRAWINGS ARE FOR REFERENCE ONLY AND MAY NOT BE USED FOR CONSTRUCTION UNLESS AND UNTIL: (A) CONSTRUCTION ISSUE IS NOTED IN THE TITLE BLOCK BELOW; (B) THIS SHEET IS AFFIXED WITH THE SIGNATURE OF THE REGISTERED ARCHITECT RESPONSIBLE FOR THE WORK; AND, (C) BEARS THE SEAL/STAMP OF SAID ARCHITECT. DO NOT SCALE DRAWINGS © WILLIAM MCLEES ARCHITECTURE, LLC. ALL RIGHTS RESERVED.

**MULLICA TOWNSHIP
MUNICIPAL
COMPLEX**
4528 S WHITE HORSE PIKE
ELWOOD, NJ 08217

No.	Description	Date

PERSPECTIVE VIEWS

Scale
Drawn by AJS
Date 03.09.21

A5

Comission no. 20060M